


- NOTES:**
1. R/W VARIES AT INTERSECTIONS AND INTERCHANGES.
  2. CLASS 1 PATH IS ONLY REQUIRED ON ONE SIDE OF THE EXPRESSWAY.

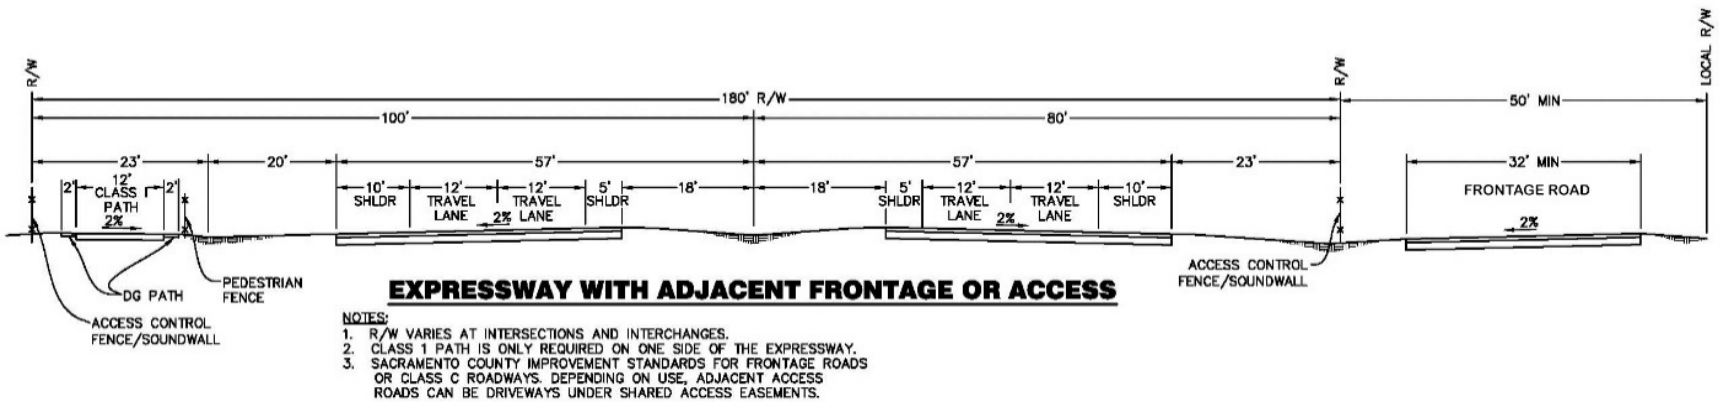

- NOTES:**
1. R/W VARIES AT INTERSECTIONS AND INTERCHANGES.
  2. CLASS 1 PATH IS ONLY REQUIRED ON ONE SIDE OF THE EXPRESSWAY.
  3. SACRAMENTO COUNTY IMPROVEMENT STANDARDS FOR FRONTAGE ROADS OR CLASS C ROADWAYS. DEPENDING ON USE, ADJACENT ACCESS ROADS CAN BE DRIVEWAYS UNDER SHARED ACCESS EASEMENTS.

**Figure 3. Typical Proposed Cross Sections.**